

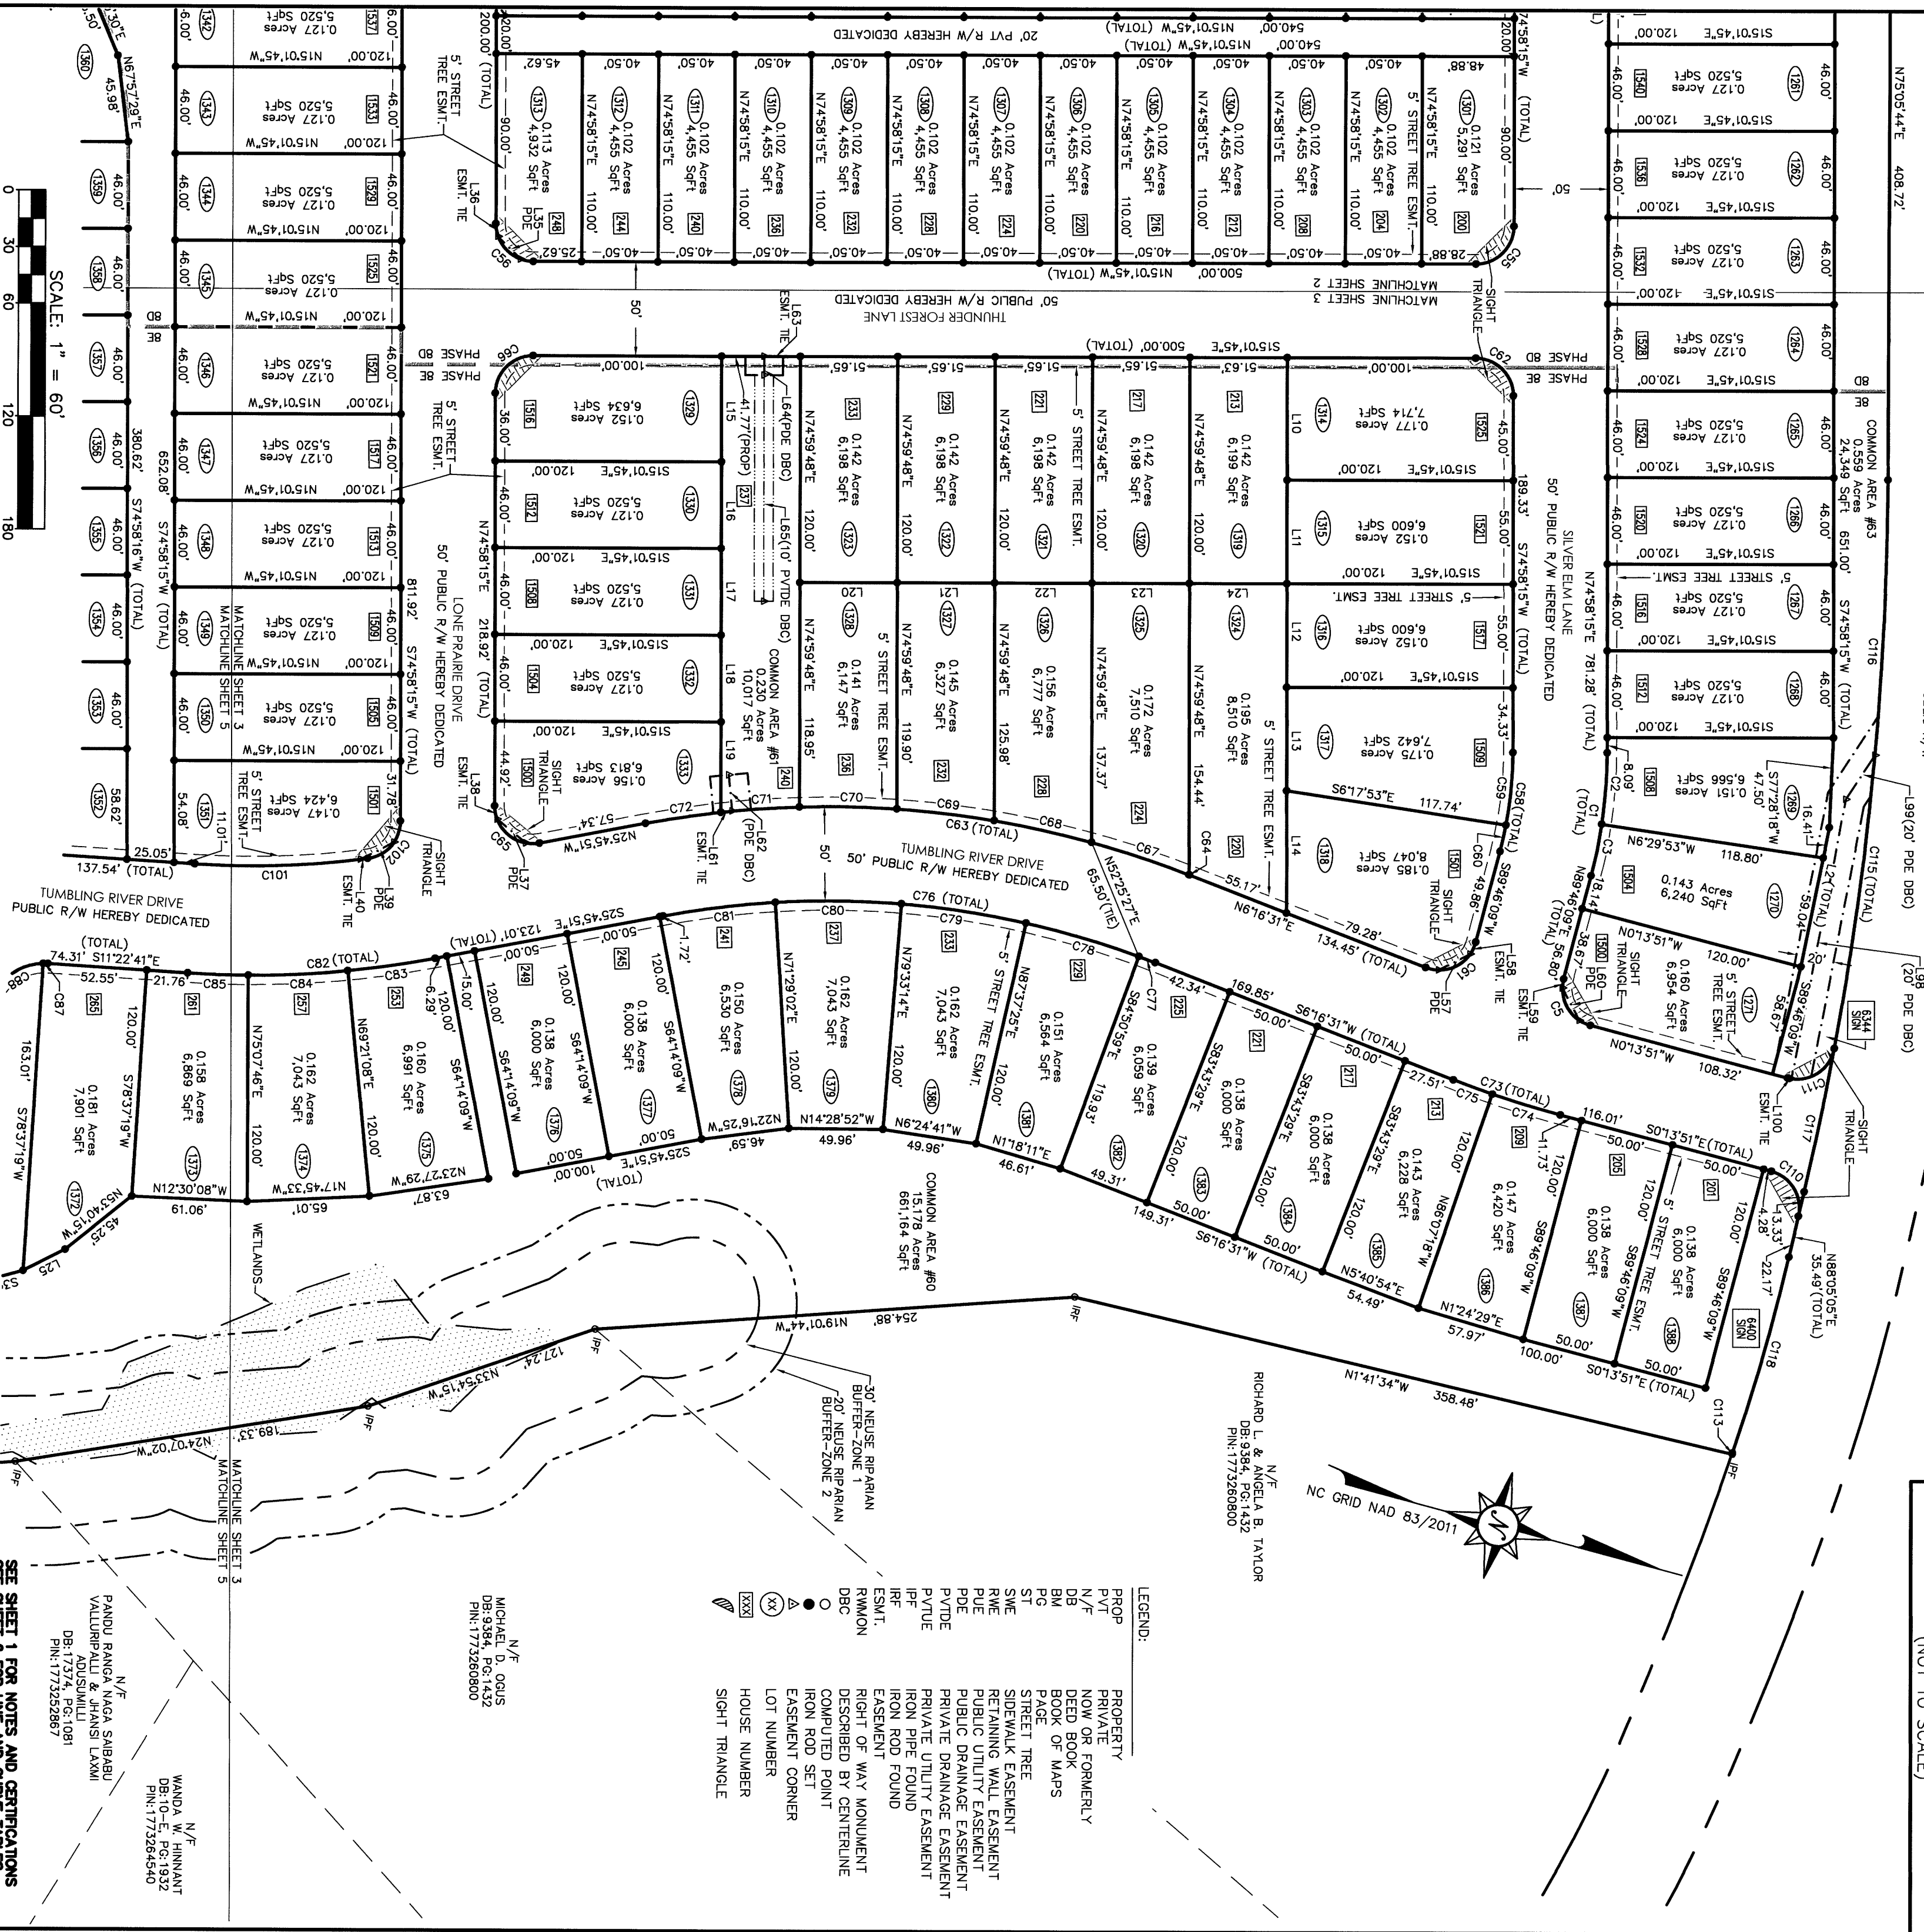


WAKE COUNTY, NC 49
 CHARLES P. GILLIAM
 REGISTERED OF DEEDS
 PRESENTED & RECORDED ON
 08/14/2020 12:25:48
 BOOK: BM2020 PAGE: 01275

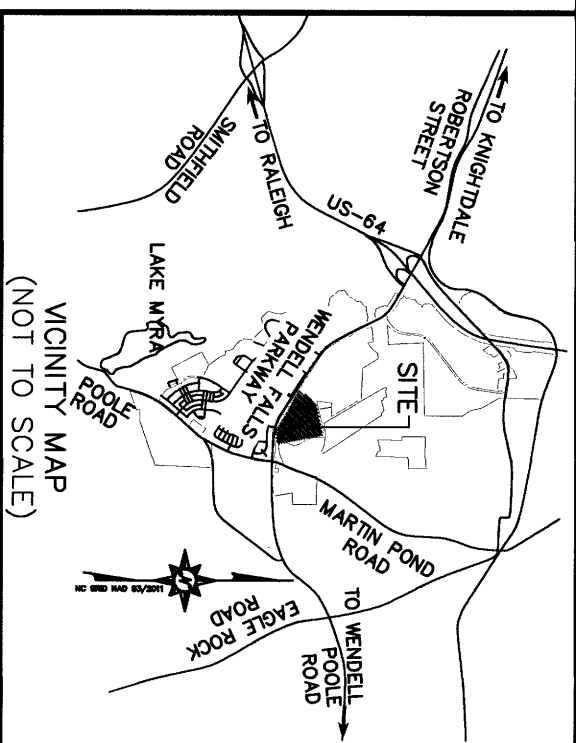

1730 Varsity Drive, Suite 500
 Raleigh, North Carolina 27606
 Phone: (919)233-8091, Fax: (919)233-8031
 FIRM # F-1222
 Internet Site: <http://www.mckimcreed.com>

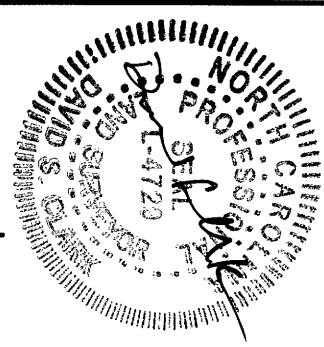

DATE: 07/21/20

MARKS CREEK TOWNSHIP
 WAKE COUNTY
 NASH WENDELL FALLS, LLC
 FOR
 WENDELL FALLS DEVELOPMENT PHASES 8D & E
 DATE: 04/27/2020
 SCALE: 1" = 60'

PROJECT #: 27350244
 PROJ. SVR: DSC
 DRAWN BY: JRC
 FIELD BK.:
 COMP. FILE: W103.27350244_P180-DE
 SHEET #: 3 OF 6
 DWG. #: :

SEE SHEET 1 FOR NOTES AND CERTIFICATIONS
 SEE SHEET 6 FOR NOTES AND CURVE TABLES

N/F
 MICHAEL D. OGUS
 DB-3354, PG.1432
 PIN:1773260980

N/F
 WANDA W. HINNANT
 DB-10-E, PG.1932
 PIN:1773264540

N/F
 PANJU RANON & MASA SABABU
 VALLURPALA & HARISHI LAKSHI
 DB-17374, PG.1081
 PIN:1773252887